


Typical Arrangements

Typical Car Park Layout



Road Layout Illustration

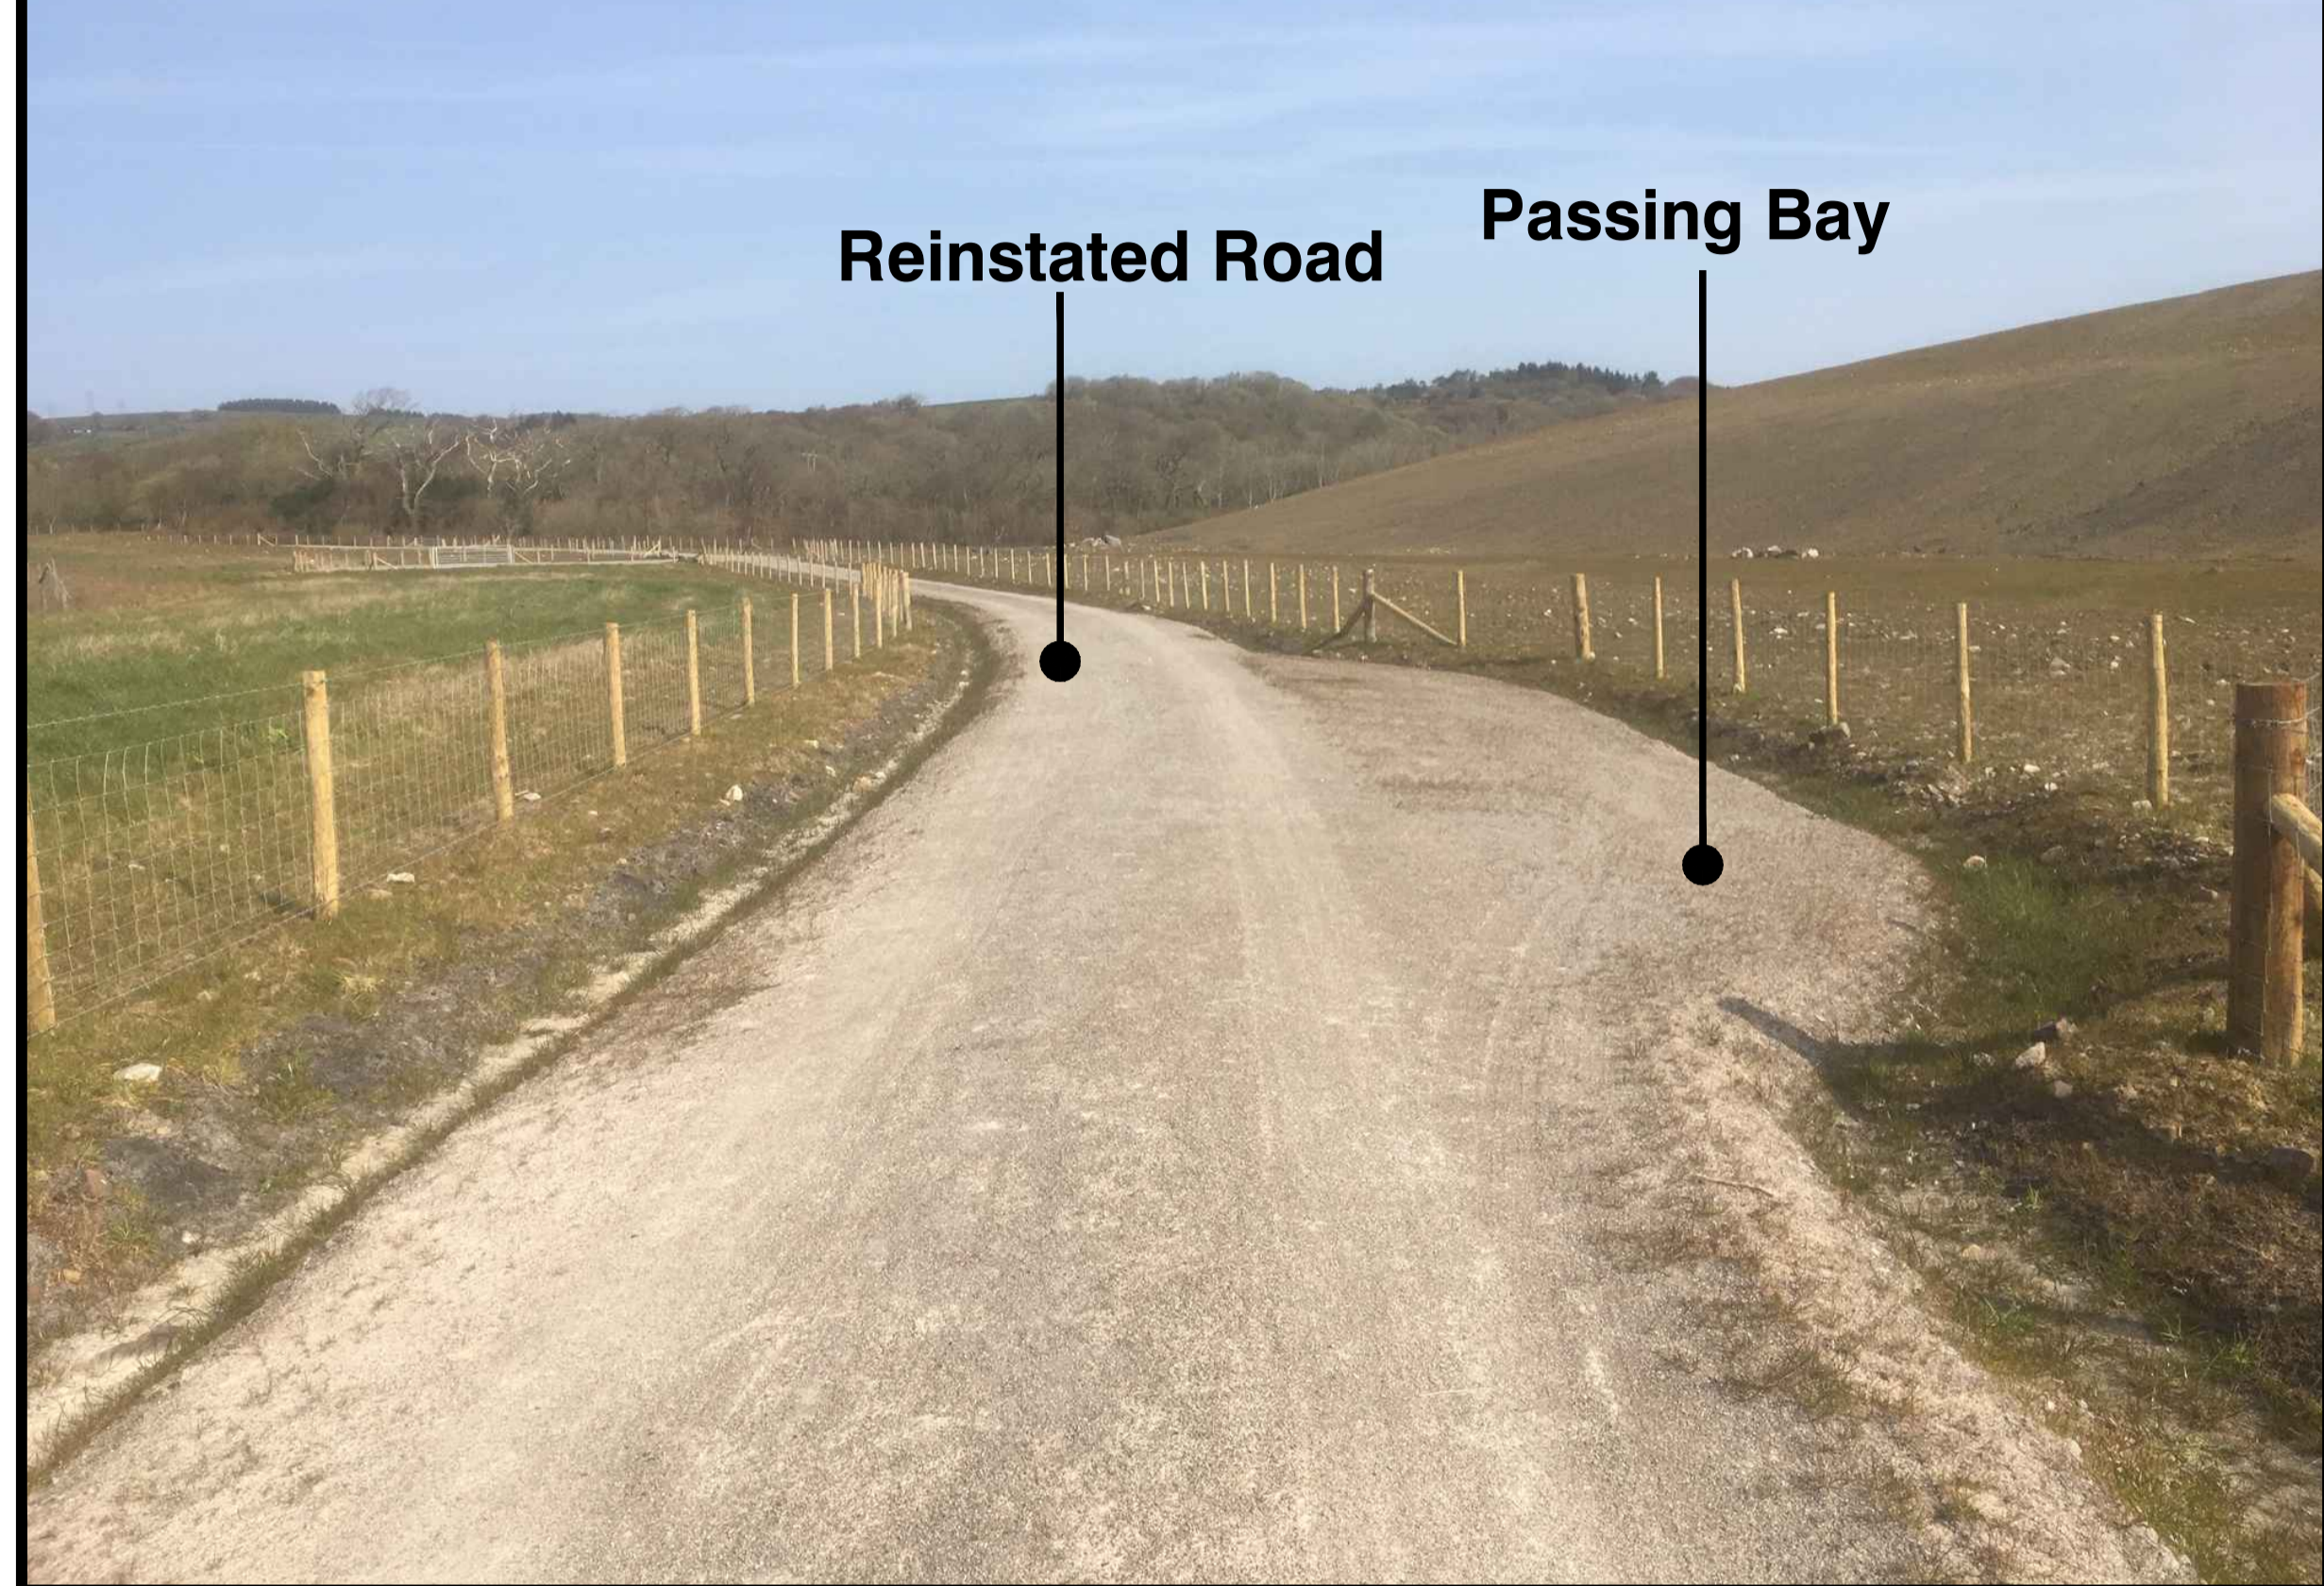

Road Layout Illustration



Cross Section Details

